


REZONING
Description from RA to SC

Part of the SE ¼ of the NW ¼ of Section 10, Township 06 North, Range 08 East, City of Verona, Dane County, Wisconsin, described more particularly as follows:

Beginning at the West ¼ corner of Section 10, aforesaid; thence S88°41'31"E along the South line of the NW ¼, aforesaid, 2239.91 feet to the Point of Beginning; thence N00°00'00"W, 447.23 feet to a point of curve; thence 203.59 feet along a curve to the left having a radius of 300.00 feet, whose chord bears N19°26'29"W, 199.71 feet; thence N38°52'58"W, 155.84 feet to a point of curve; thence 349.40 feet along a curve to the right having a radius of 500.00 feet, whose chord bears N18°51'19"W, 342.34 feet; thence N01°09'21"W, 243.17 feet to a point on the North line of said SE ¼; thence S88°50'39"E along said line, 510.15 feet to the Westerly right-of-way of C.T.H. M; thence S03°22'10"E along said right-of-way, 21.02 feet; thence N86°37'50"E, 62.94 feet to a point of curve; thence 41.14 feet along a curve to the right having a radius of 40.00 feet, whose chord bears S63°54'03"E, 39.35 feet; thence S05°39'46"E, 72.98 feet; thence S00°36'52"W, 835.90 feet; thence S00°21'55"E, 204.57 feet; thence S06°39'26"W, 88.77 feet; thence S00°22'11"E, 66.83 feet to the South line of said SE ¼; thence N88°41'31"W along said line, 335.96 feet to the Point of Beginning.

Parcel contains 617,124 square feet or 14.167 acres.

File: i:\2017\177777\DWG\Survey - Exhibits\177777 Exhibit-Reszone.dwg Layout: 8.5x11 Reszone - SC User: colsen Plotted: Sep 05, 2019 - 9:42am

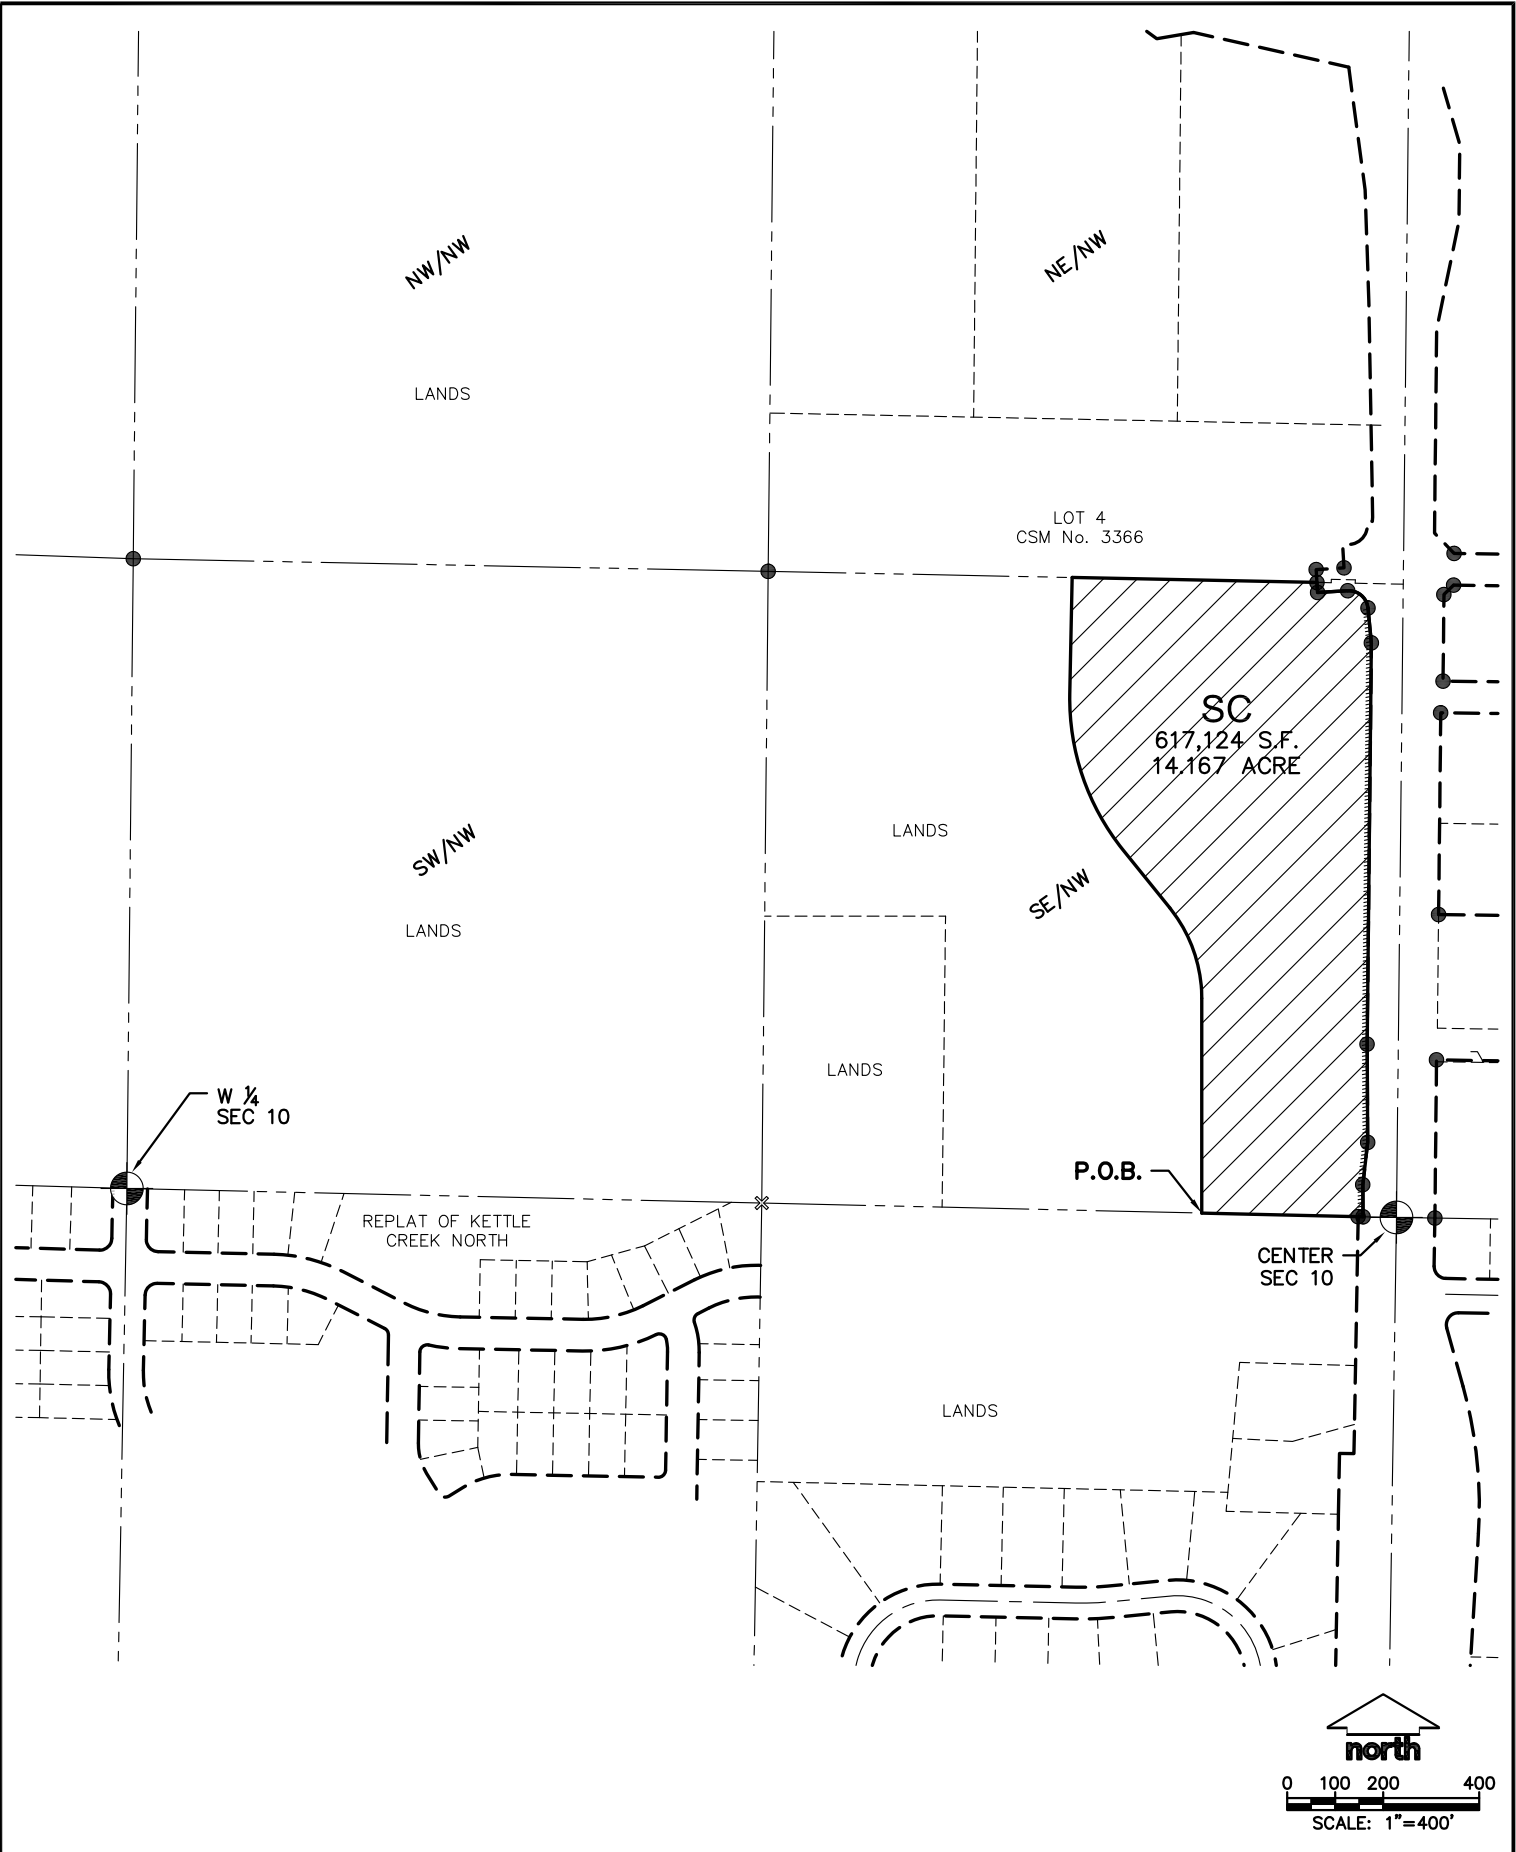

JSD Professional Services, Inc.
 Engineers • Surveyors • Planners

MADISON REGIONAL OFFICE
 161 HORIZON COURT
 VERONA, WISCONSIN 53593
 (608)848-5060 PHONE | (608)848-2255 FAX

www.jsdinc.com

PROJECT:
WHISPERING COVES

CITY OF VERONA, DANE COUNTY, WI

SHEET TITLE:
**REZONING EXHIBIT
 FROM RA TO SC**

JSD PROJECT NUMBER:
17-7777

DRAWN BY: CJO CHECKED BY: TJB

DATE:
05 SEPTEMBER 2019

SHEET NUMBER:
1