


REZONING FROM RA TO NEIGHBORHOOD RESIDENTIAL (NR) - 76.620 ACRES

WHISPERING COVES


PART OF THE NORTHEAST QUARTER OF THE NORTHEAST QUARTER AND ALL OF THE SOUTHEAST QUARTER OF THE NORTHEAST QUARTER AND THE SOUTHWEST QUARTER OF THE NORTHEAST QUARTER OF SECTION 09, AND PART OF THE SOUTHEAST QUARTER OF THE NORTHWEST QUARTER AND ALL OF THE SOUTHWEST QUARTER OF THE NORTHWEST QUARTER OF SECTION 10, TOWNSHIP 06 NORTH, RANGE 08 EAST, CITY OF VERONA, DANE COUNTY, WISCONSIN.

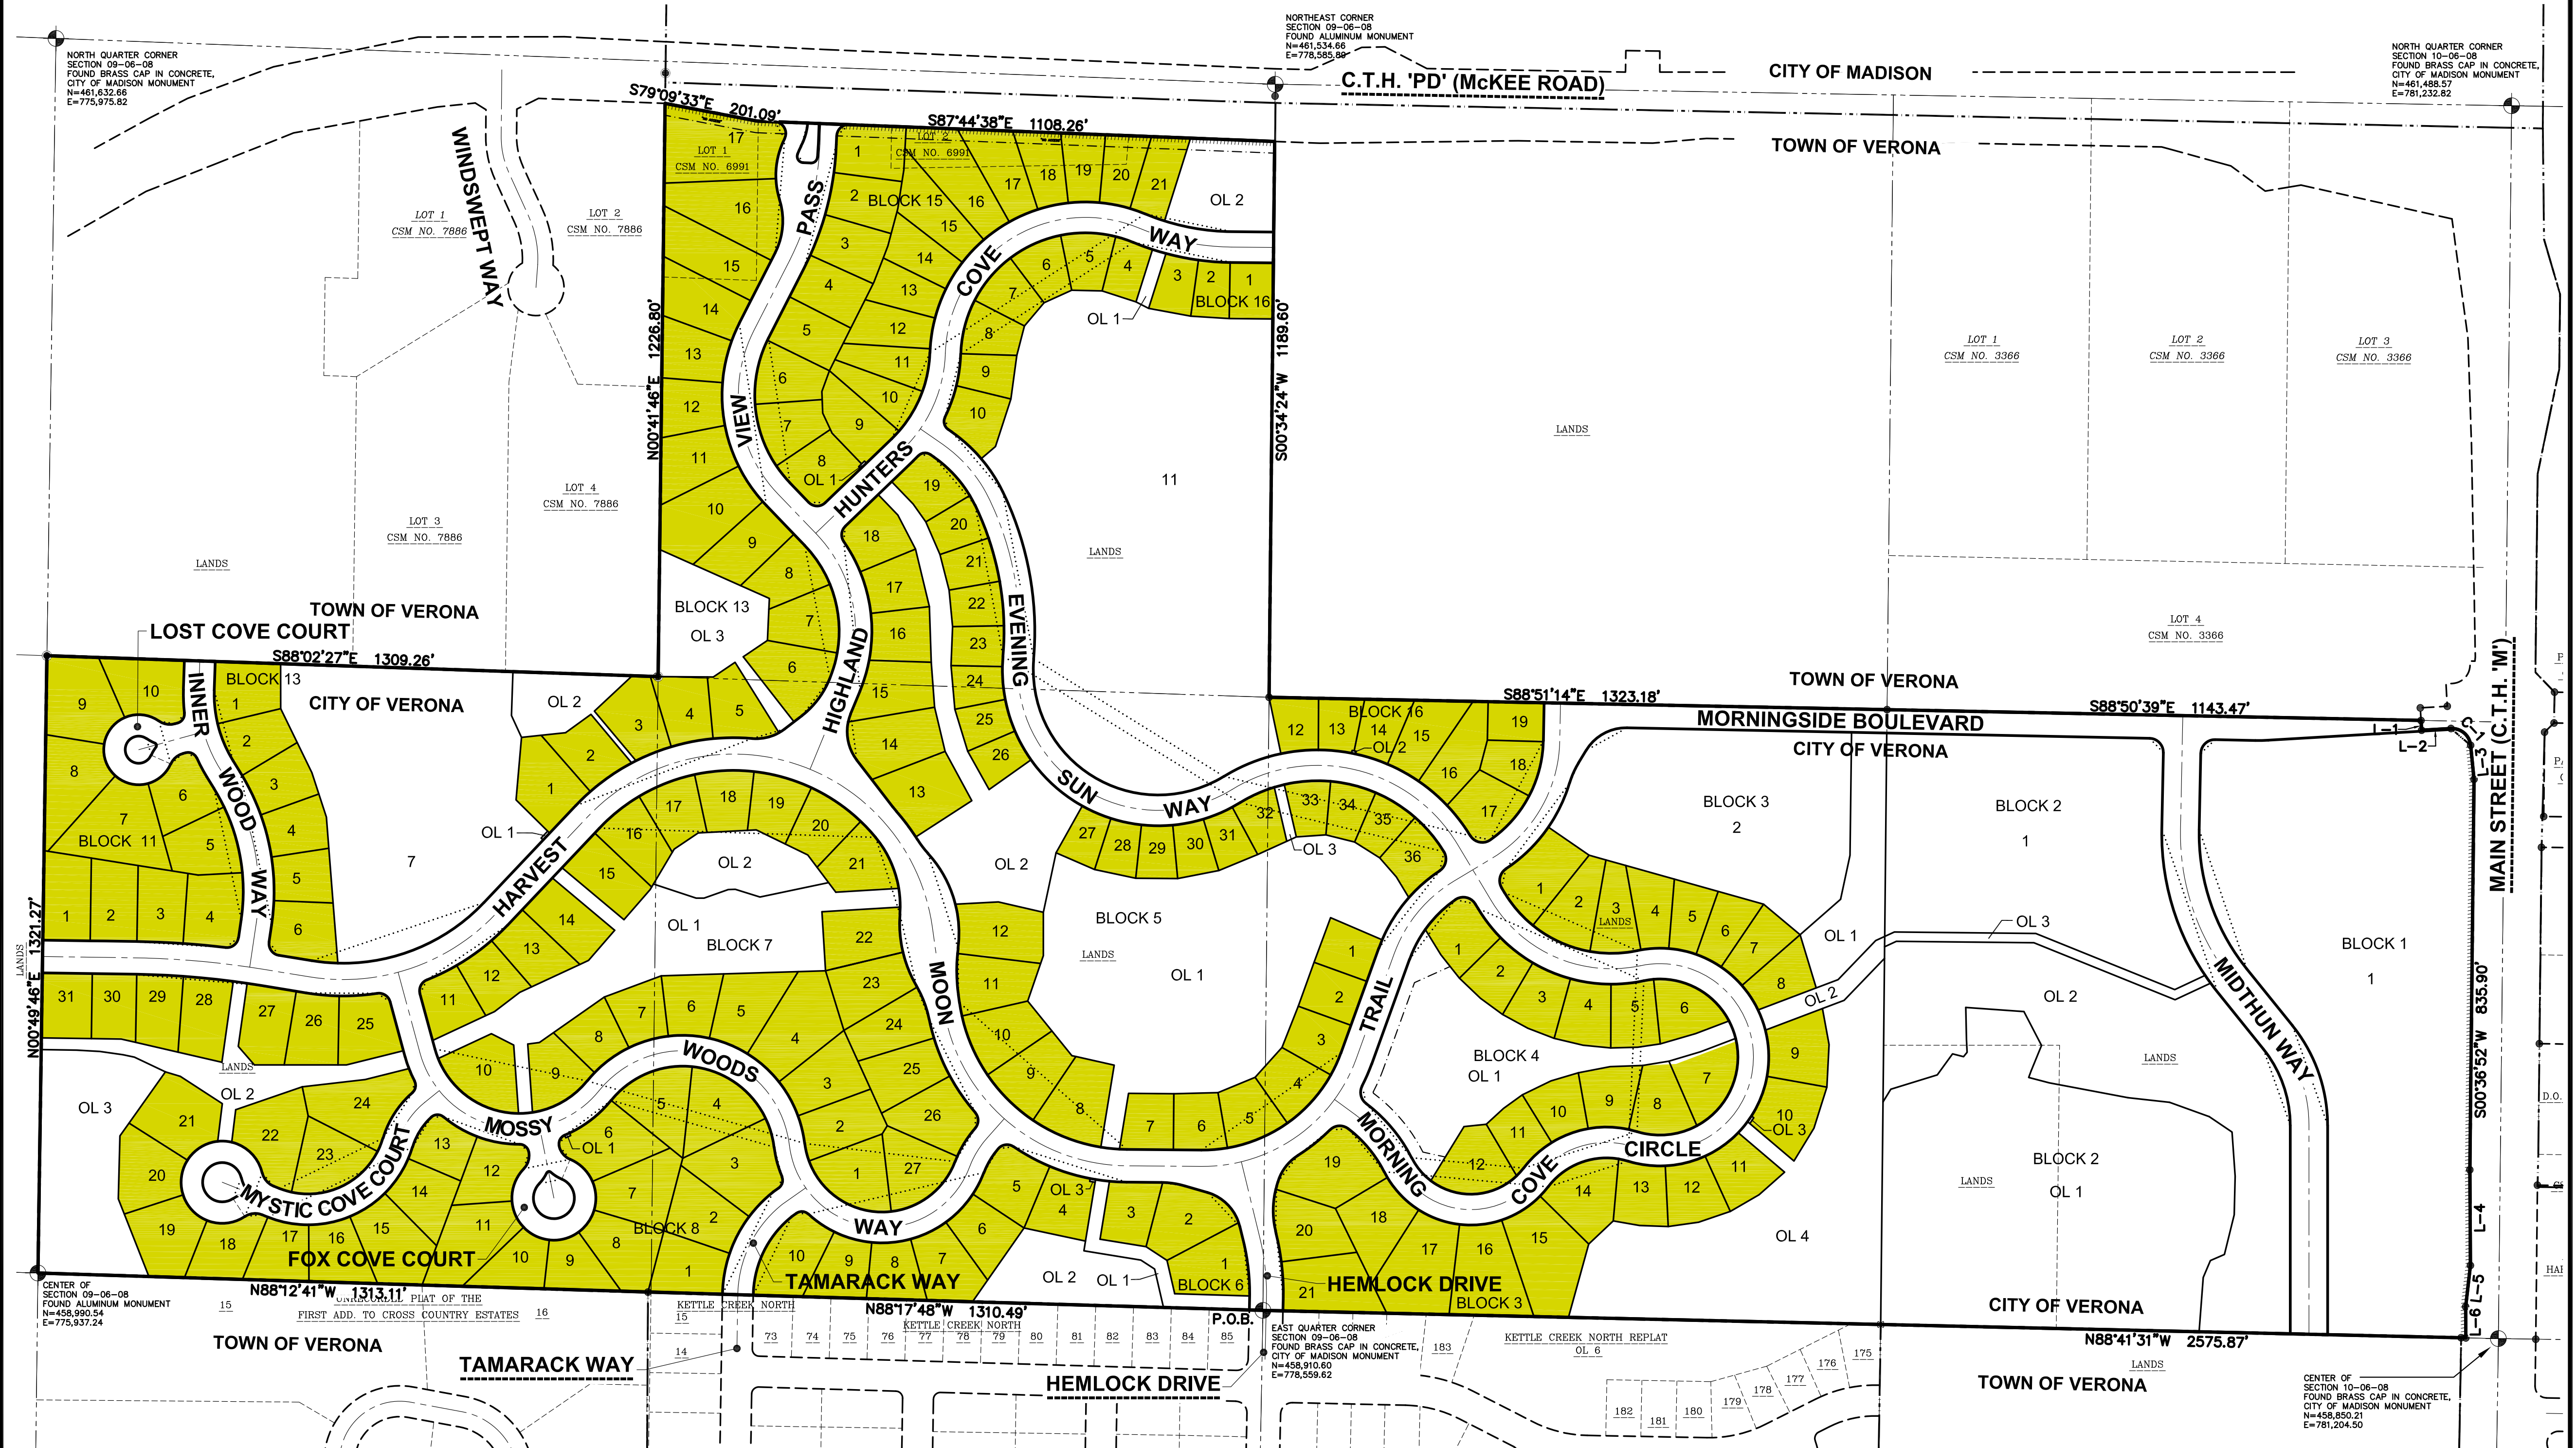

There are no objections to this plat with respect to Secs. 236.15, 236.16, 236.20 and 236.21(1) and (2), Wis Stats. as provided by s. 236.12, Wis. Stats.

Certified _____, 20__

Department of Administration

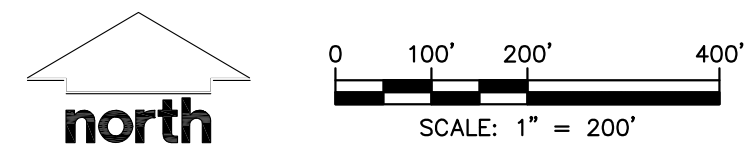

		CREATE THE VISION TELL THE STORY MADISON MILWAUKEE KENOSHA APPLETON WAUSAU	
WHISPERING COVES			
PROJECT NO: 17-7777	DRAWN BY: CJO	INITIAL SUBMITTAL DATE: MAY 30, 2019	
FIELDBOOK/PG: _____	CHECKED BY: TJB	REVISION RESUBMITTAL DATE: AUGUST 30, 2019	
SURVEYED BY: _____	APPROVED BY: _____	REVISION RESUBMITTAL DATE: _____	
SHEET 2 OF 16			

File: I:\2017\17777\DMC\Survey - Exhibits\177777 Paper.dwg Layout: 22x30 NR User: colson Plotdate: Sep 05, 2019 - 9:51am